



GRINHAM ARCHITECTS

15 Yarmouth Street
Guelph, Ontario, N1H 4G2
Tel: 519.766.1580
Fax: 519.766.1377
Email: info@grinham.ca
Web: www.grinham.ca

NO. DATE

DD-MMM-YY

REVISIONS

CANADIAN REFORMED
THEOLOGICAL SEMINARY

110 W 27TH ST, HAMILTON, ONTARIO

LOWER FLOOR DEMOLITION PLAN

SCALE: AS NOTED

DATE: 23-Nov-2021


DRAWN: SH

CHECKED: LAG



STATUS: PRELIMINARY

JOB NO: 2111

A2.1

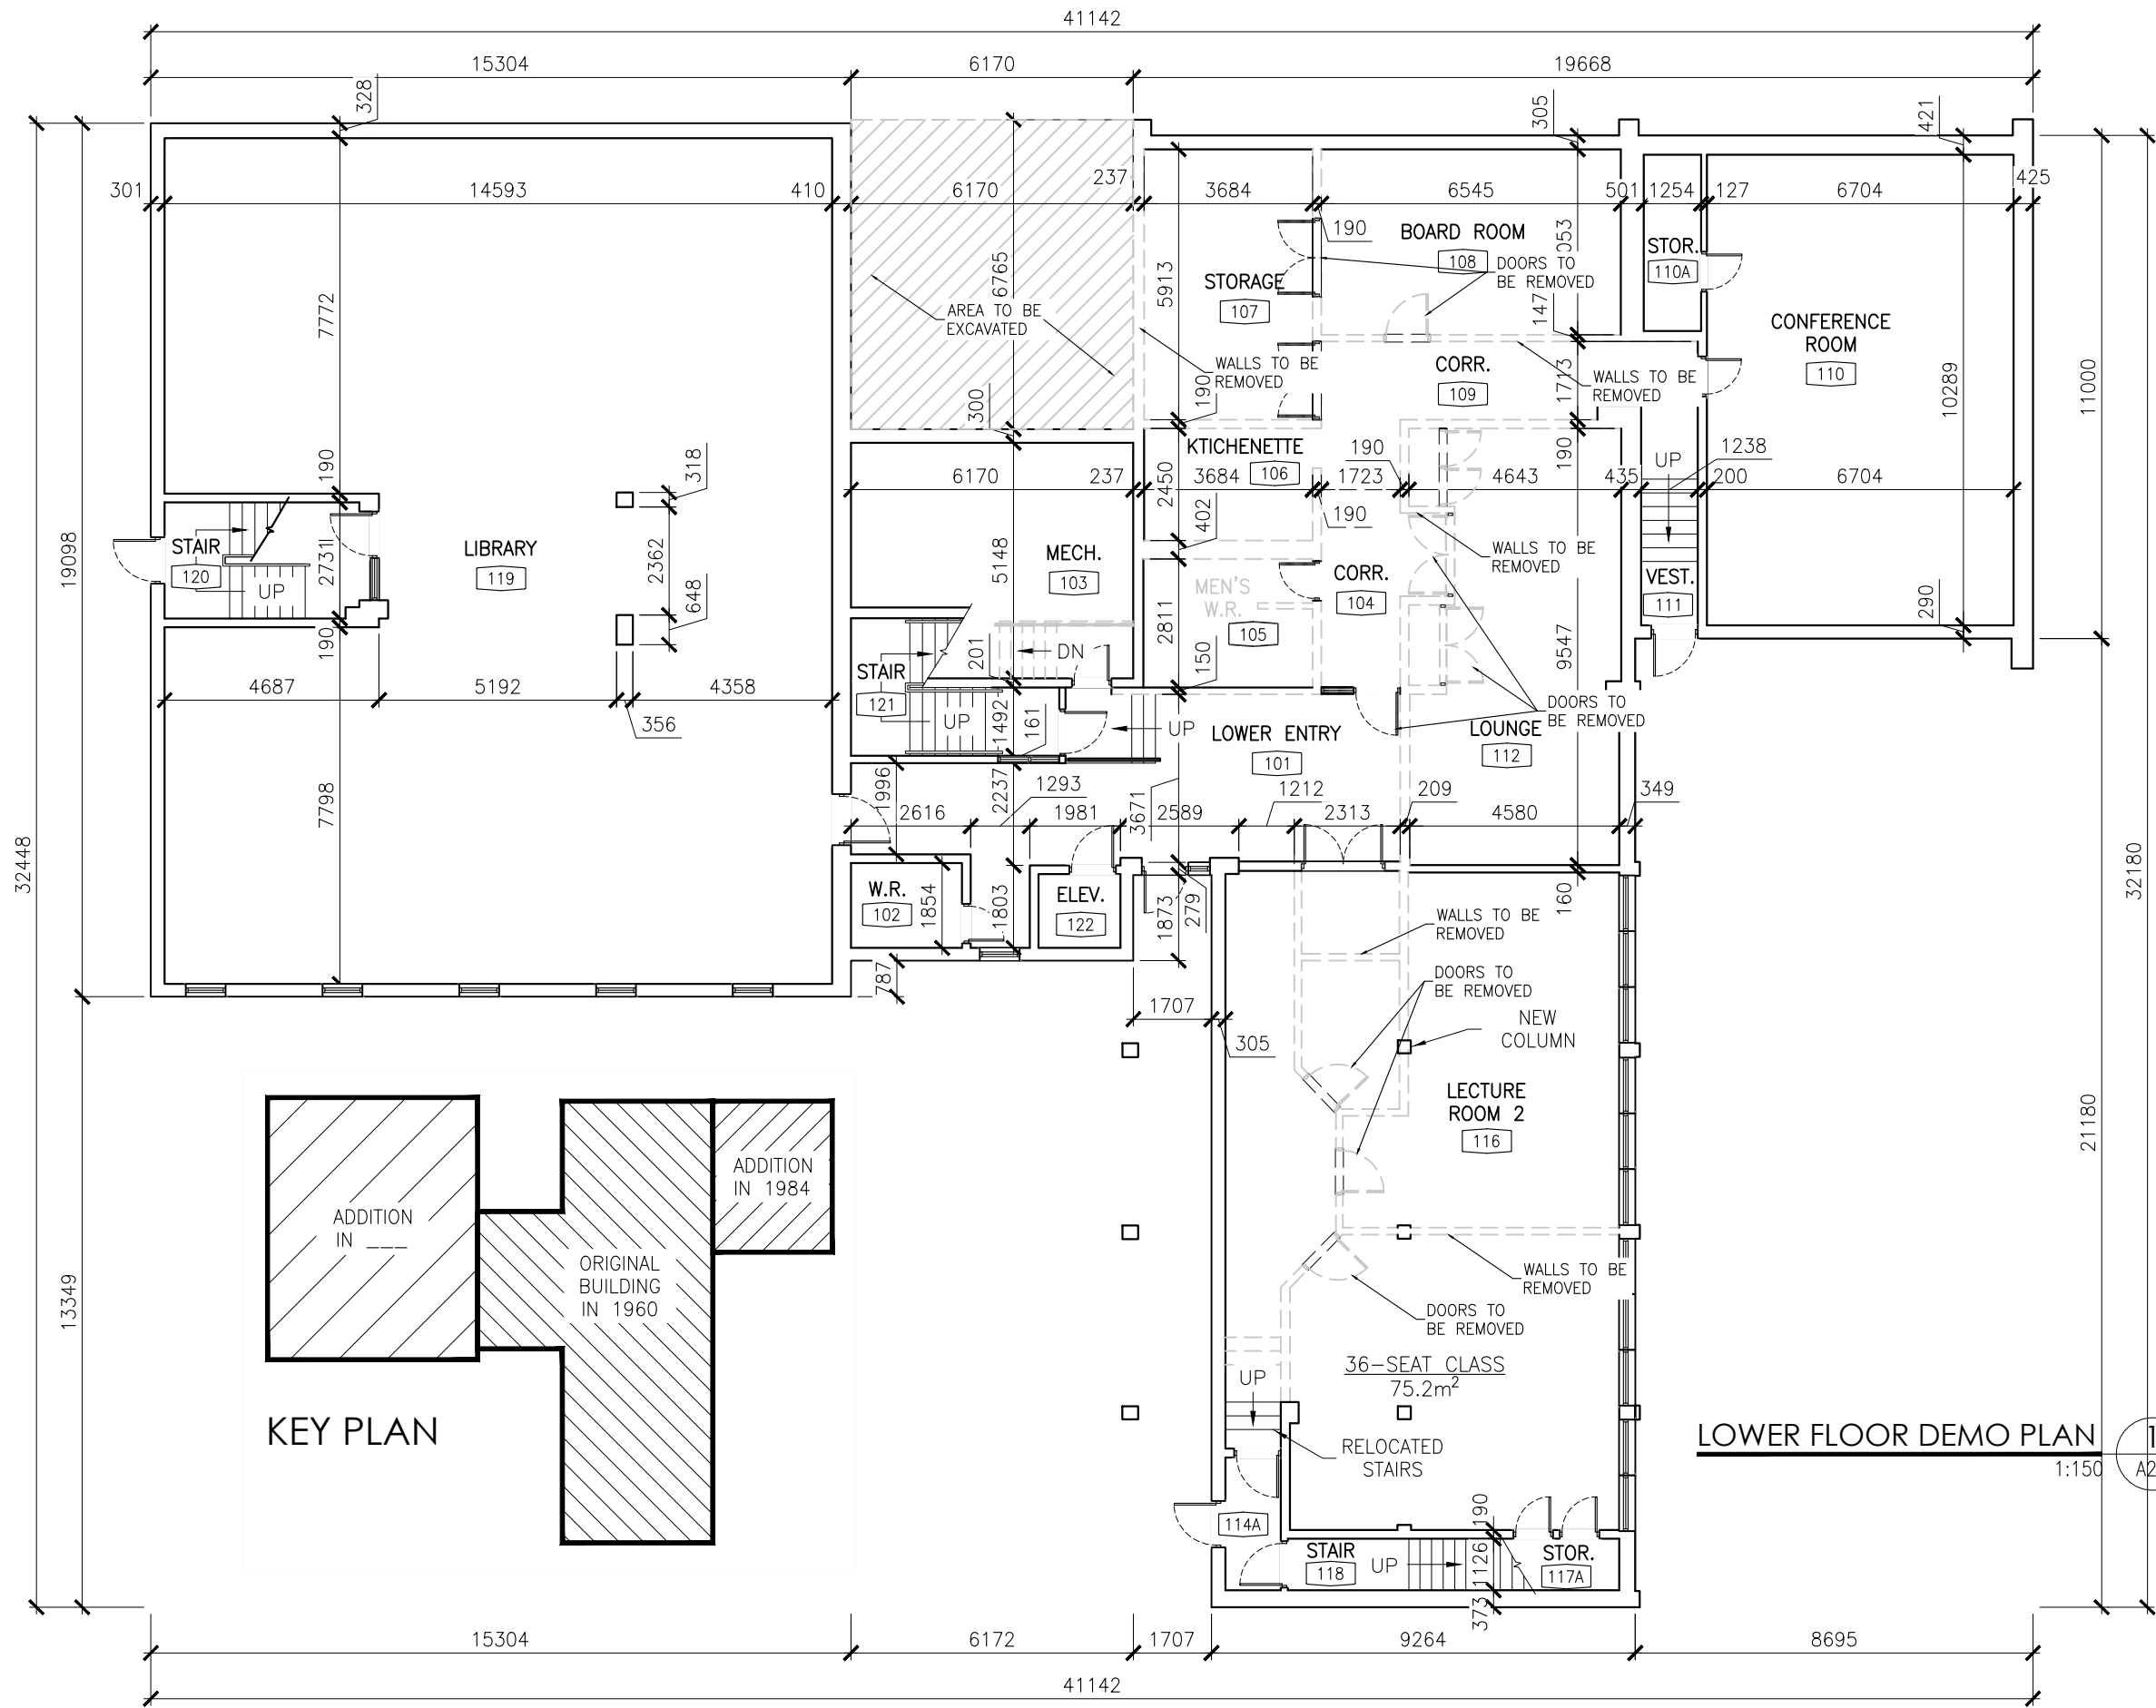

LOWER FLOOR DEMO PLAN 1:150 A2.1

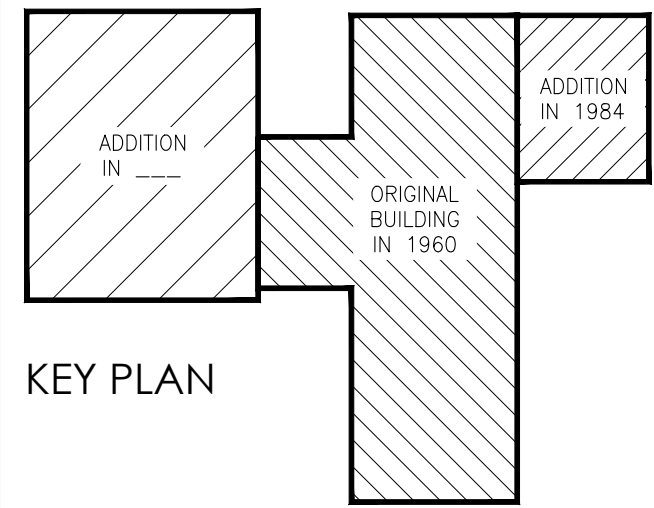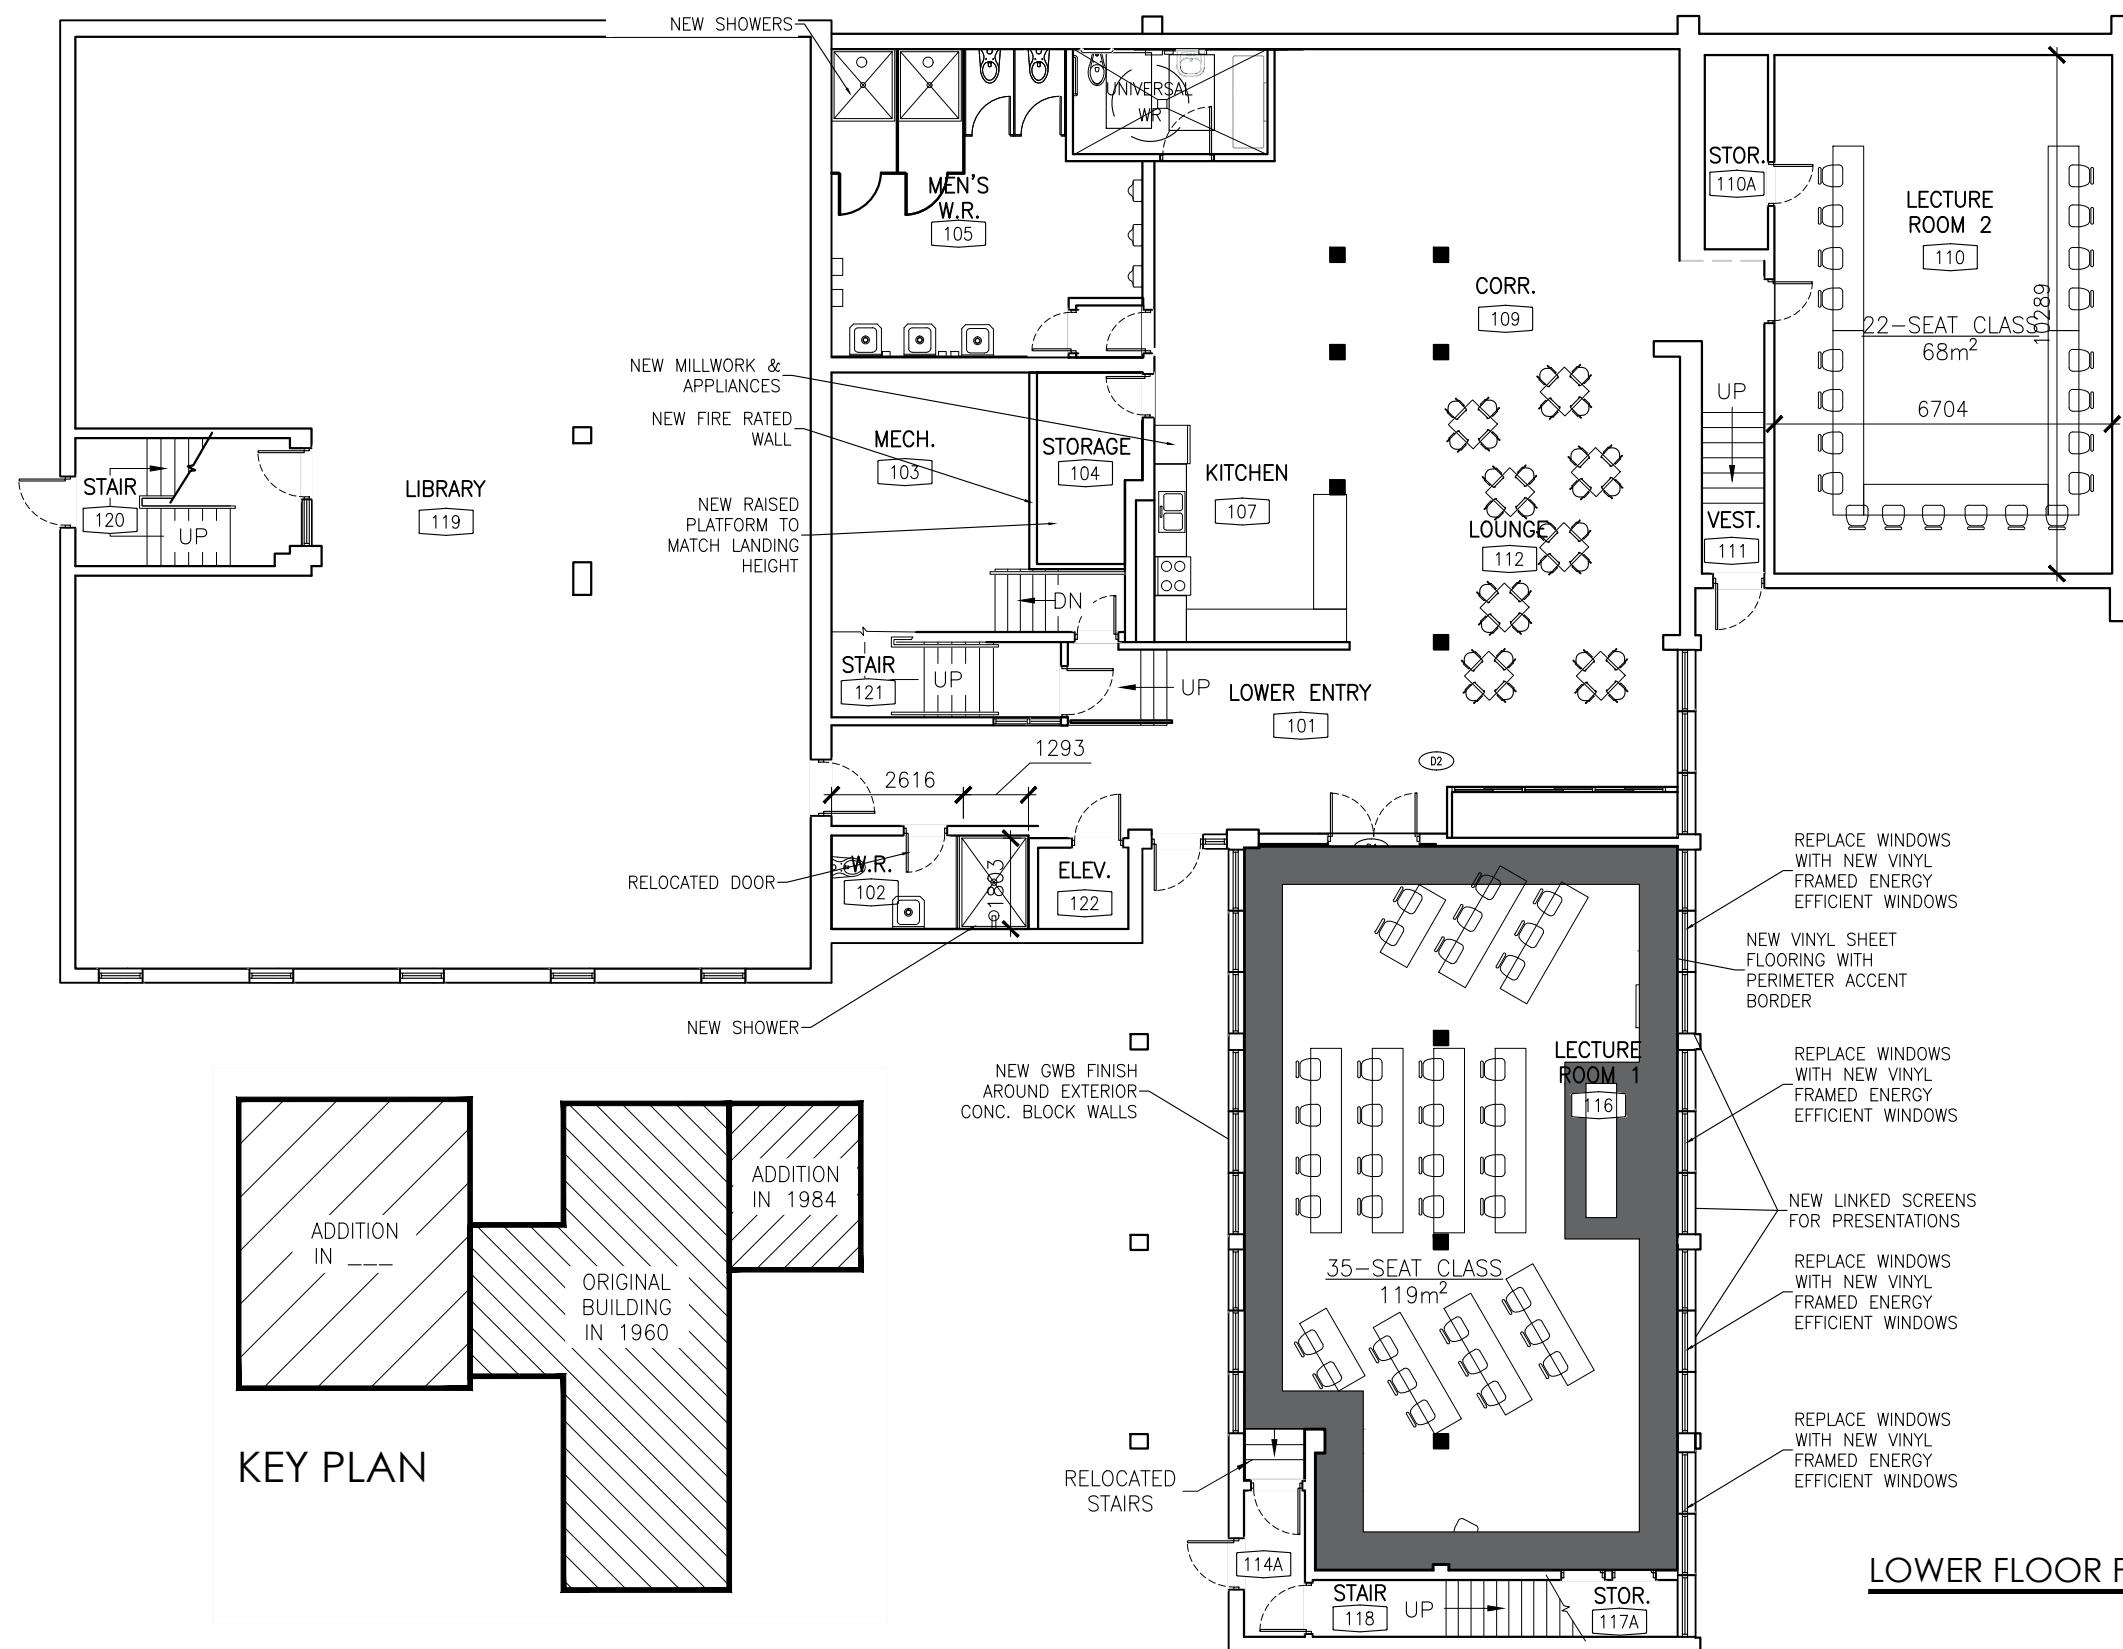

LOWER FLOOR PLAN 1:150 1 A3.1

GRINHAM ARCHITECTS
 15 Yarmouth Street
 Guelph, Ontario, N1H 4G2
 Tel: 519.766.1580
 Fax: 519.766.1377
 Email: info@grinham.ca
 Web: www.grinham.ca

NO.	DATE	REVISIONS
#	DD-MMM-YY	----

CANADIAN REFORMED THEOLOGICAL SEMINARY
 110 W 27TH ST, HAMILTON, ONTARIO

PROPOSED BASEMENT RENO

SCALE: AS NOTED	A3.1
DATE: 23-Nov-2021	
DRAWN: SH	
CHECKED: LAG	
STATUS: PRELIMINARY JOB NO: 2111	